
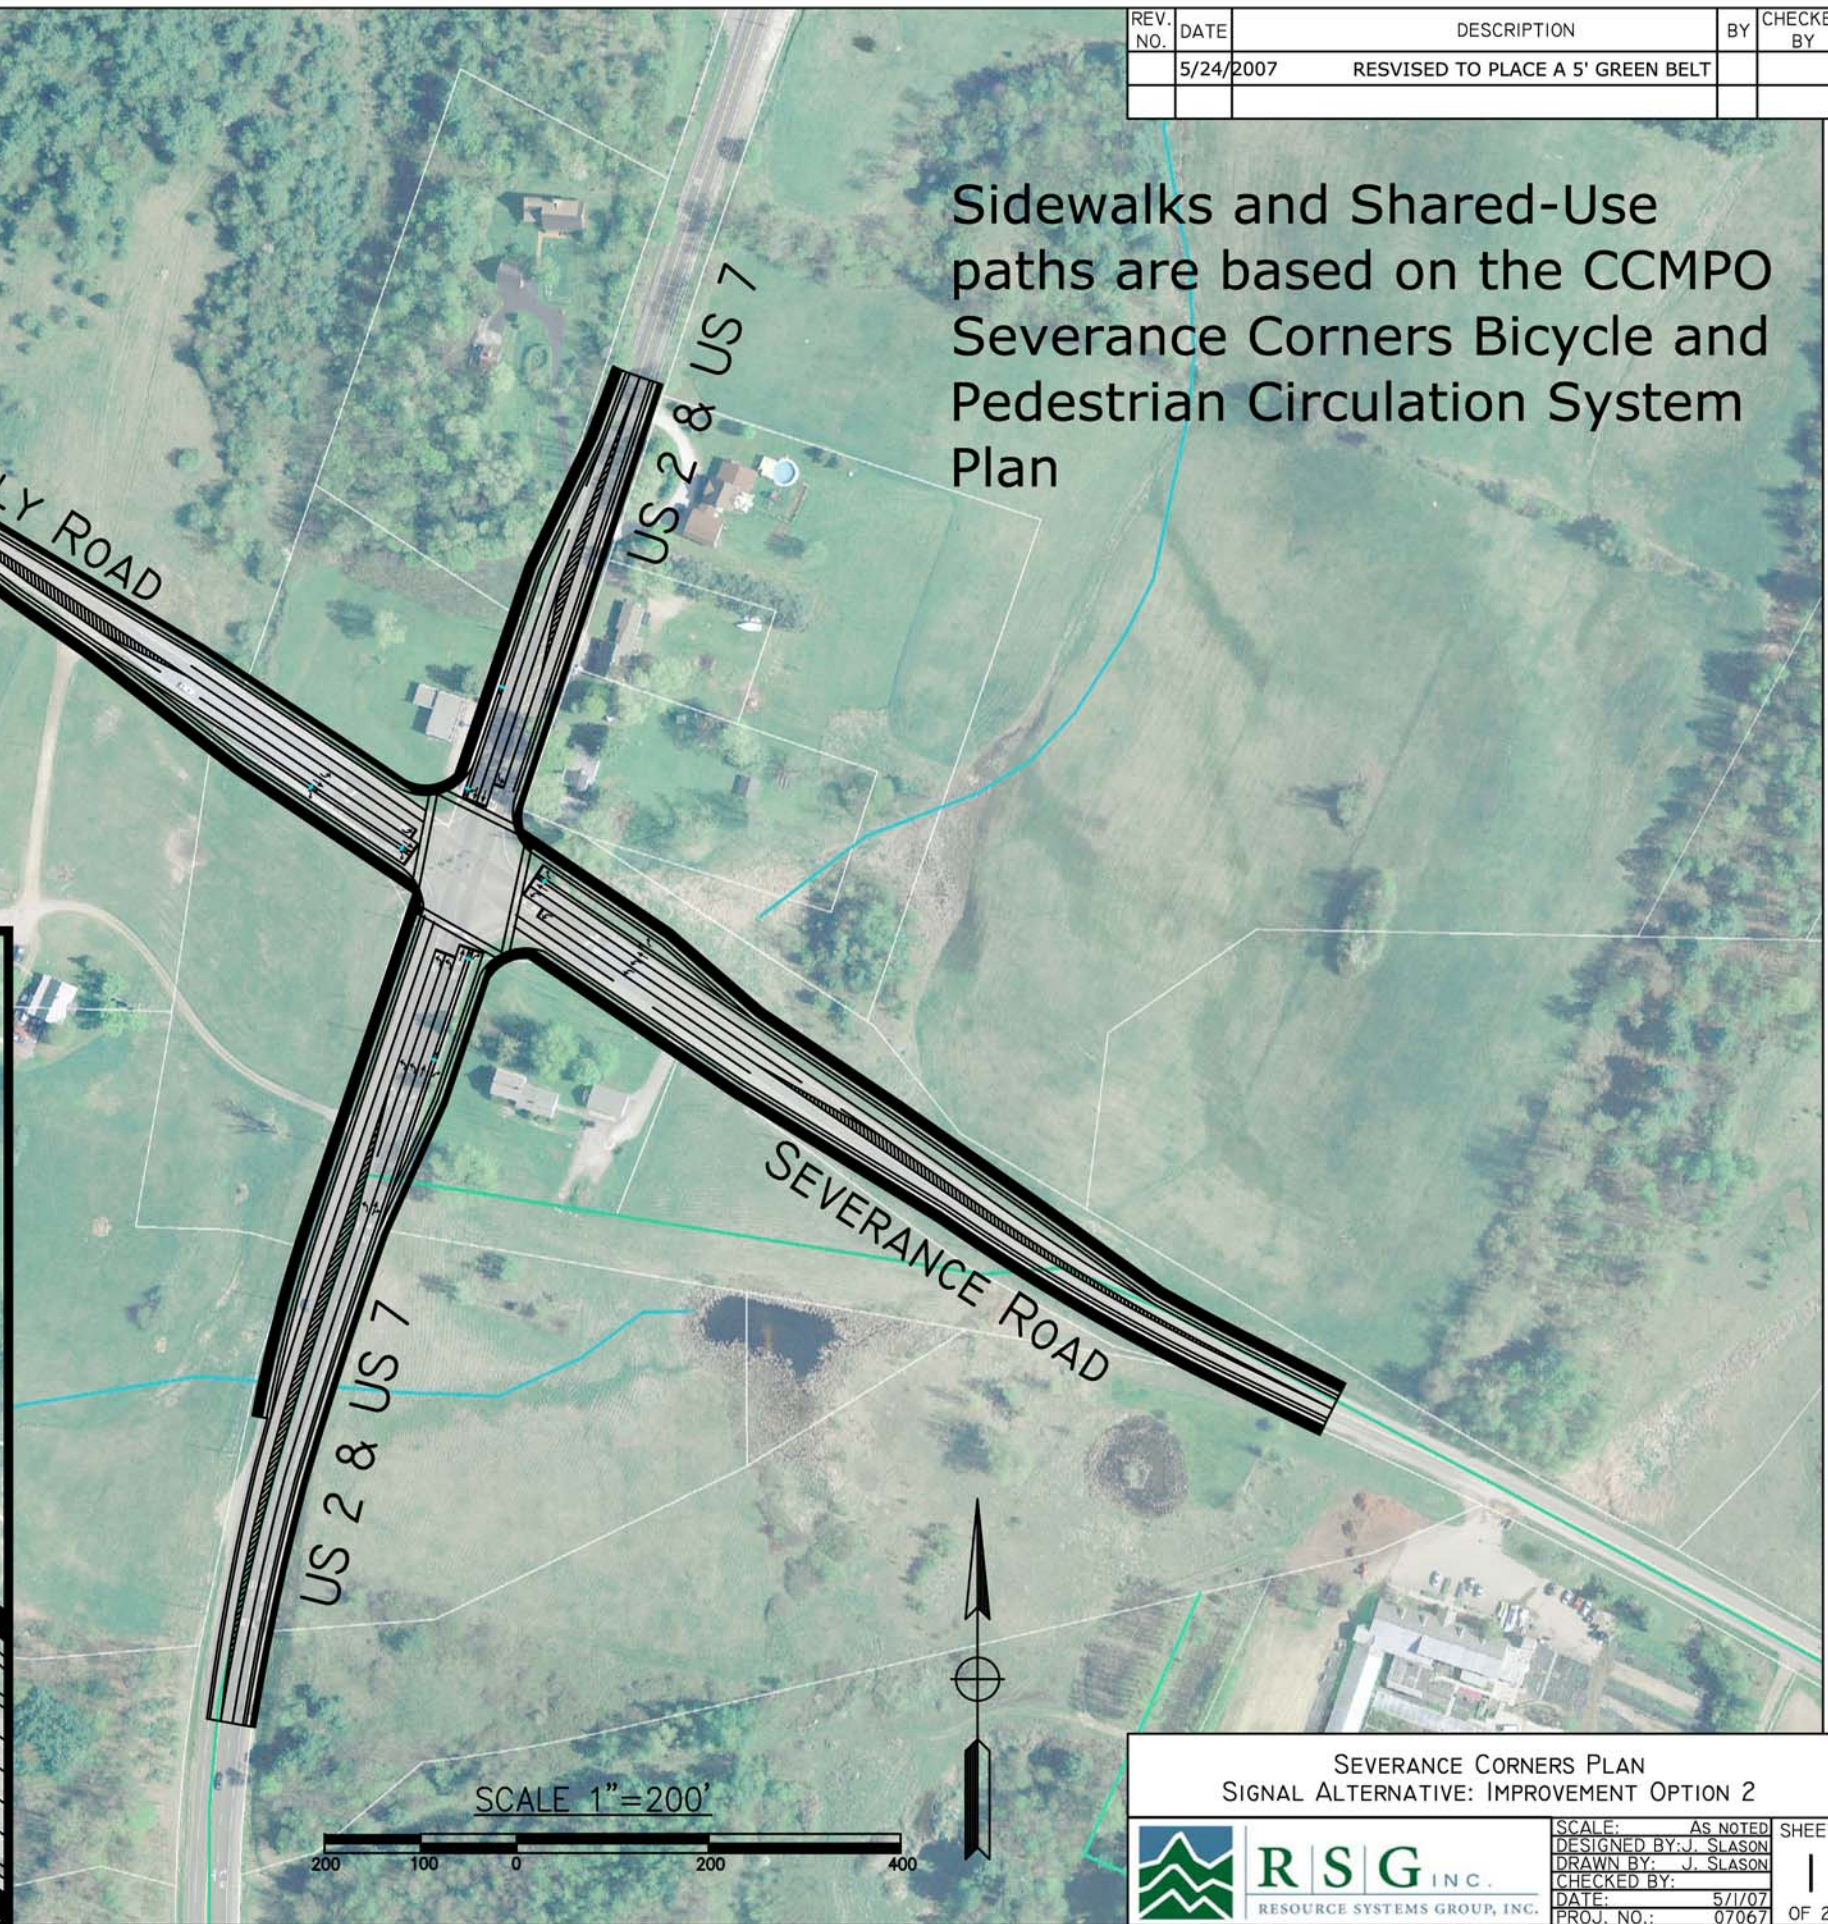


# DRAFT FOR DISCUSSION PURPOSES ONLY

REV. NO.	DATE	DESCRIPTION	BY	CHECKED BY
	5/24/2007	REVISED TO PLACE A 5' GREEN BELT		

Sidewalks and Shared-Use paths are based on the CCMPO Severance Corners Bicycle and Pedestrian Circulation System Plan

Drainage is not included in any of the assumptions for greenbelt widths or additional ROW requirements.

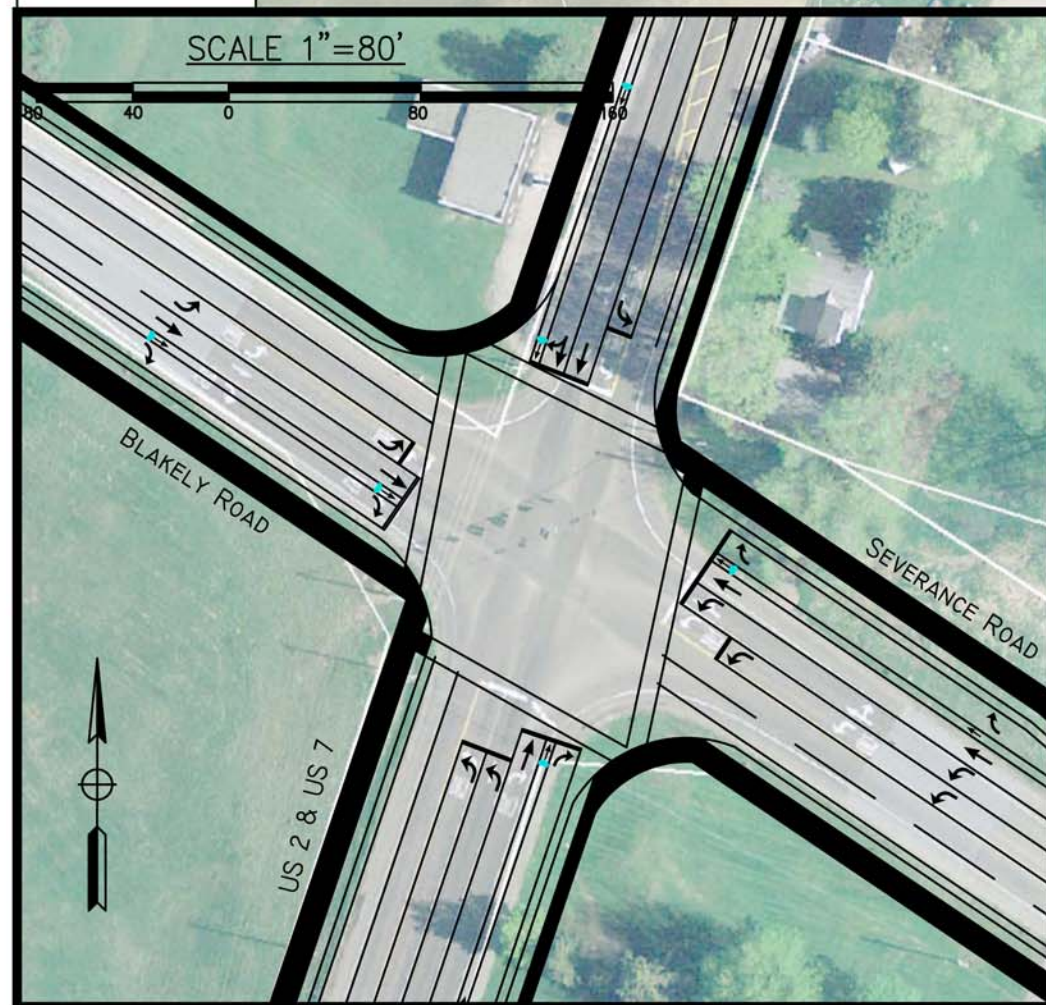

SEVERANCE CORNERS PLAN  
SIGNAL ALTERNATIVE: IMPROVEMENT OPTION 2

 <b>R S G</b> INC. <small>RESOURCE SYSTEMS GROUP, INC.</small>	SCALE: AS NOTED	SHEET
	DESIGNED BY: J. SLASON	1
	DRAWN BY: J. SLASON	
	CHECKED BY:	
	DATE: 5/17/07	
PROJ. NO.: 07067	OF 2	