
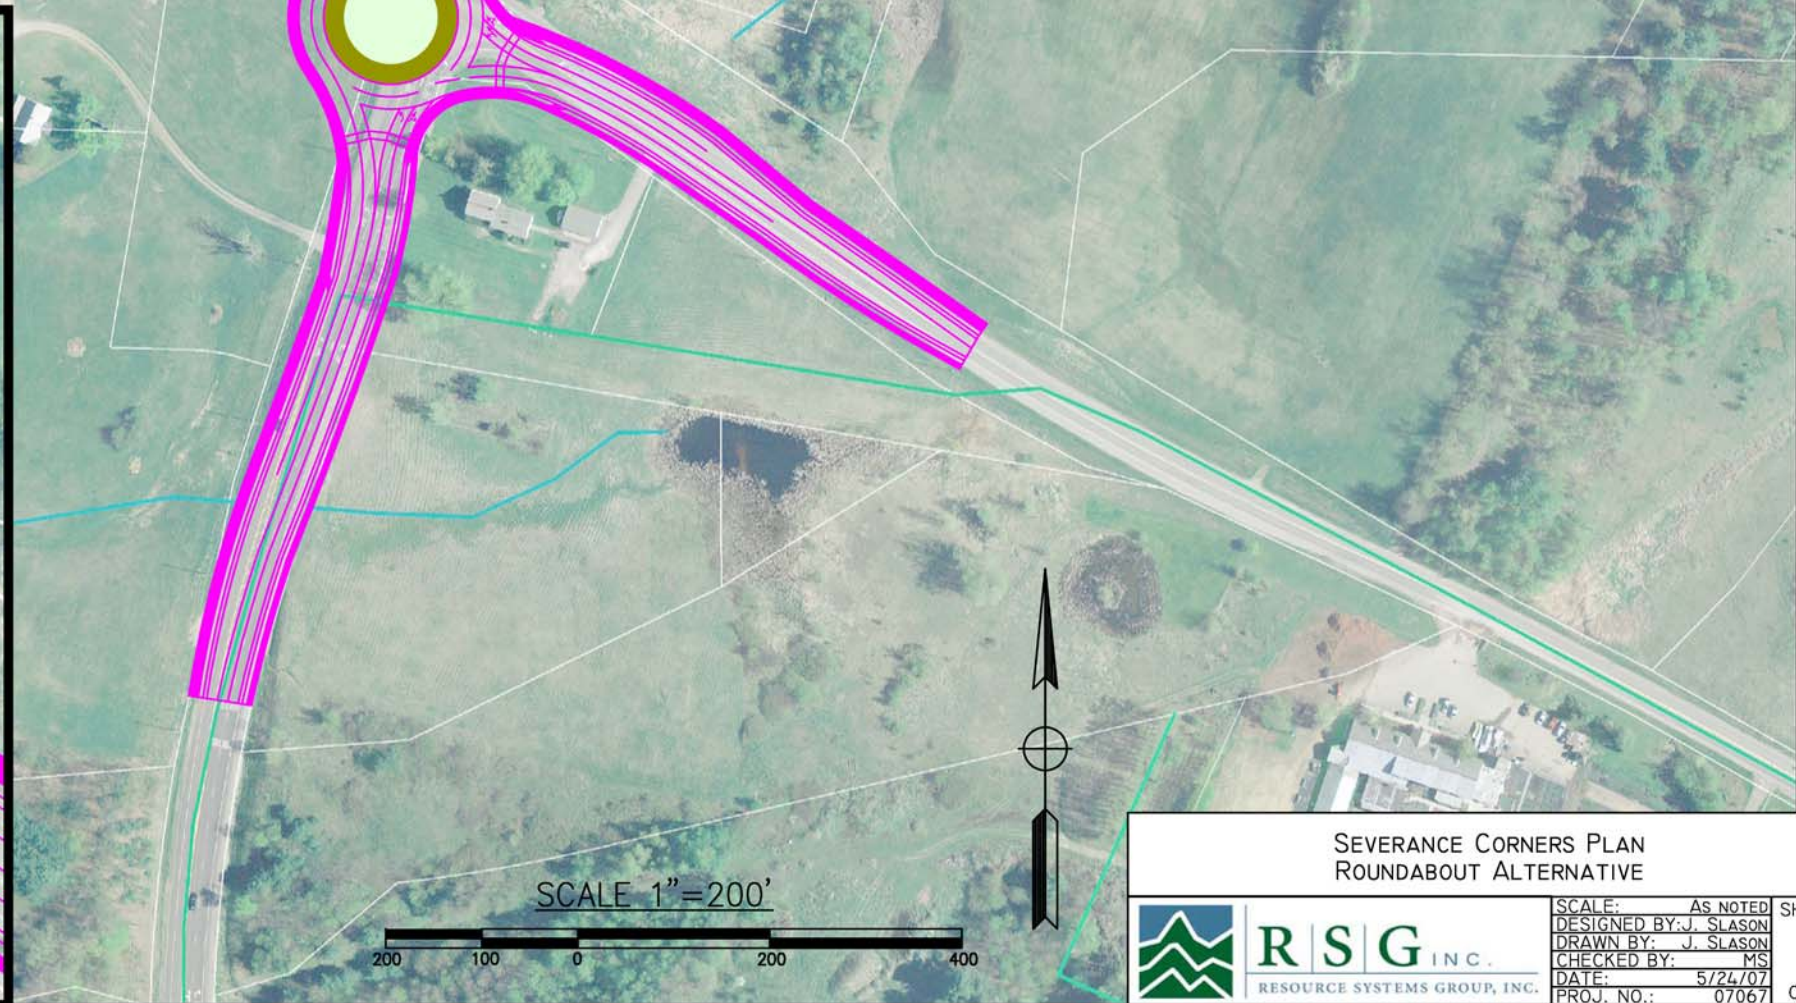


**DRAFT  
FOR DISCUSSION  
PURPOSES ONLY**

Drainage is not included in any of the assumptions for greenbelt widths or additional ROW requirements.

Sidewalks and Shared-Use paths are based on the CCMPO Severance Corners Bicycle and Pedestrian Circulation System Plan

REV. NO.	DATE	DESCRIPTION	BY	CHECKED BY

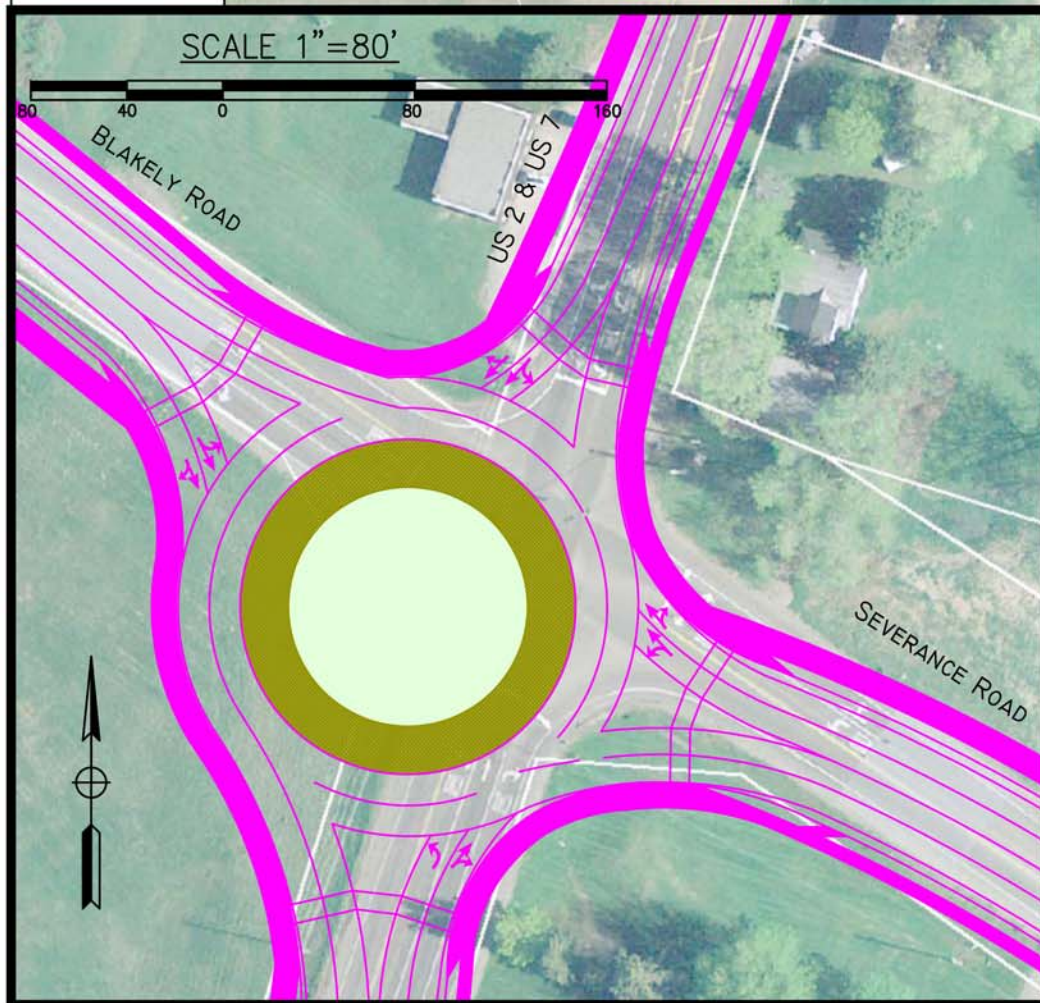

SEVERANCE CORNERS PLAN  
ROUNDABOUT ALTERNATIVE

SCALE:	AS NOTED	SHEET
DESIGNED BY:	J. SLASON	2
DRAWN BY:	J. SLASON	
CHECKED BY:	MS	OF 2
DATE:	5/24/07	
PROJ. NO.:	07067	

**R S G** INC.  
RESOURCE SYSTEMS GROUP, INC.